



WENGER DIVA SHELL - PLAN III

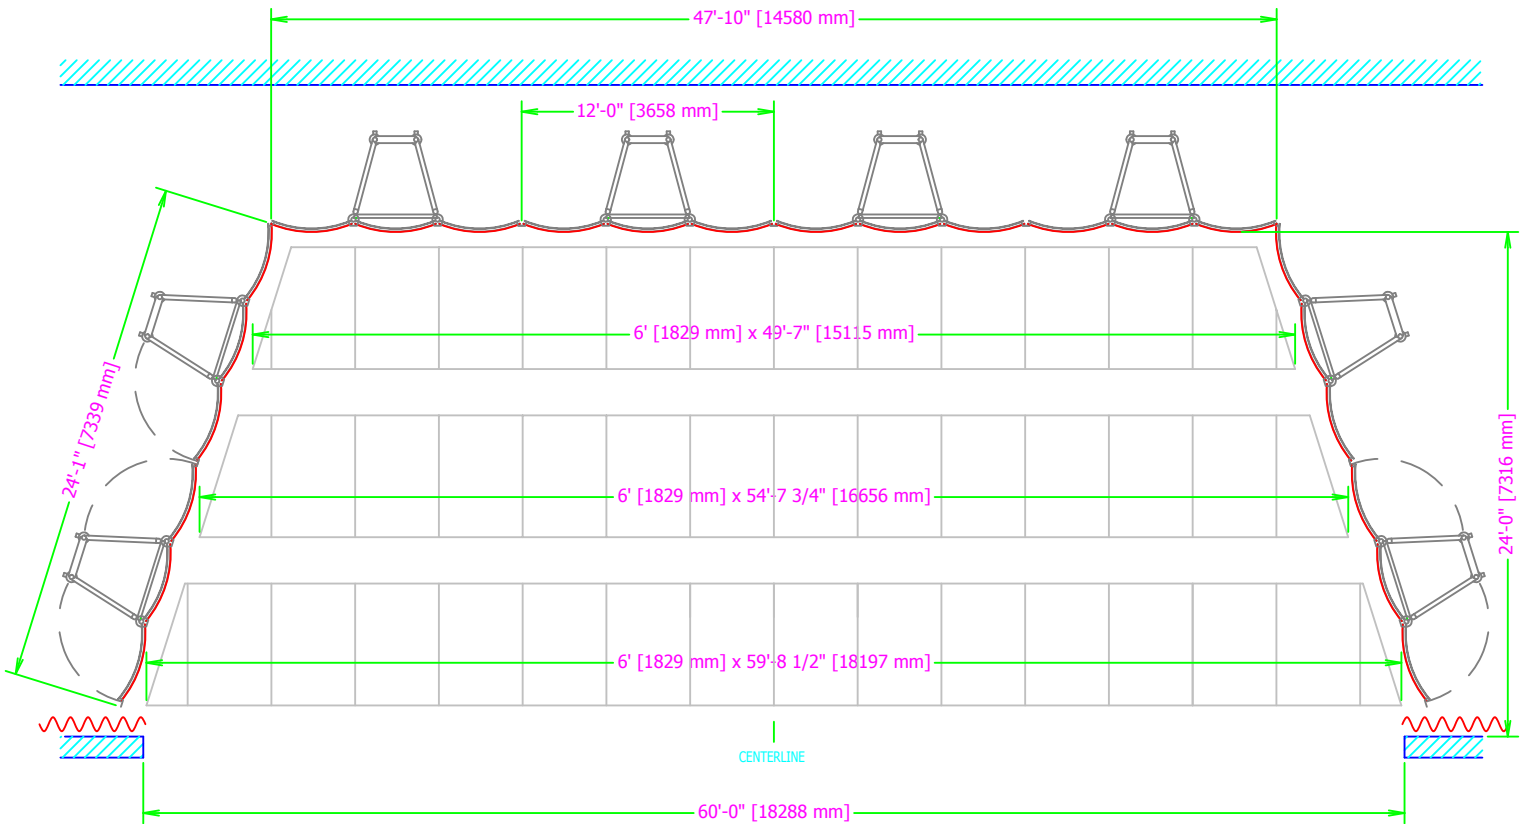

PLAN

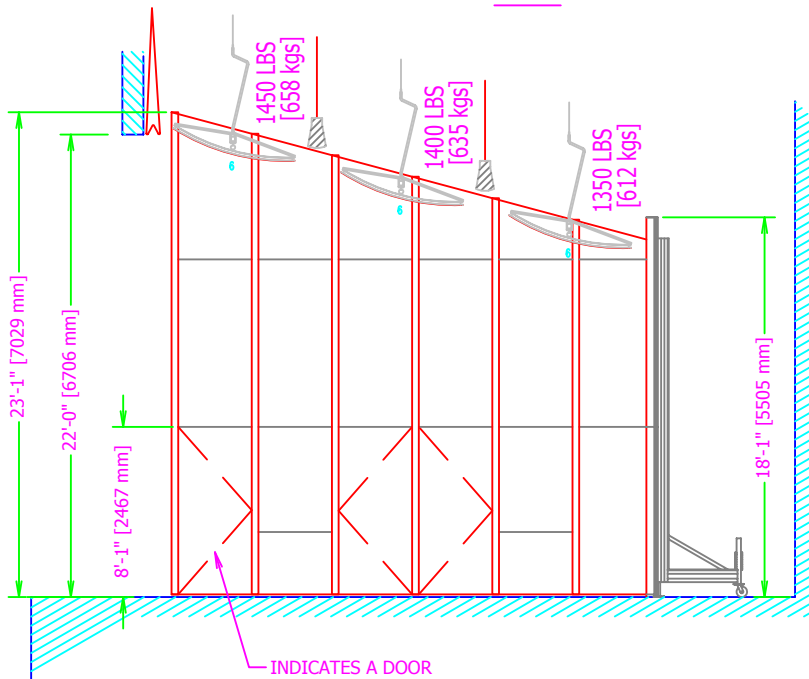

SECTION THRU CENTERLINE

NOTE: RIGGING OR ELECTRICAL MODIFICATIONS ARE NOT INCLUDED. PANEL AND TRIM ARE PAINTED. WOOD VENEER AND PLASTIC LAMINATE FINISHES ARE AVAILABLE AT AN ADDITIONAL COST. PLEASE CALL YOUR WENGER REPRESENTATIVE FOR ASSISTANCE.

Wenger

WENGER CORPORATION, OWATONNA, MN 55060