



WENGER DIVA SHELL - PLAN VIII

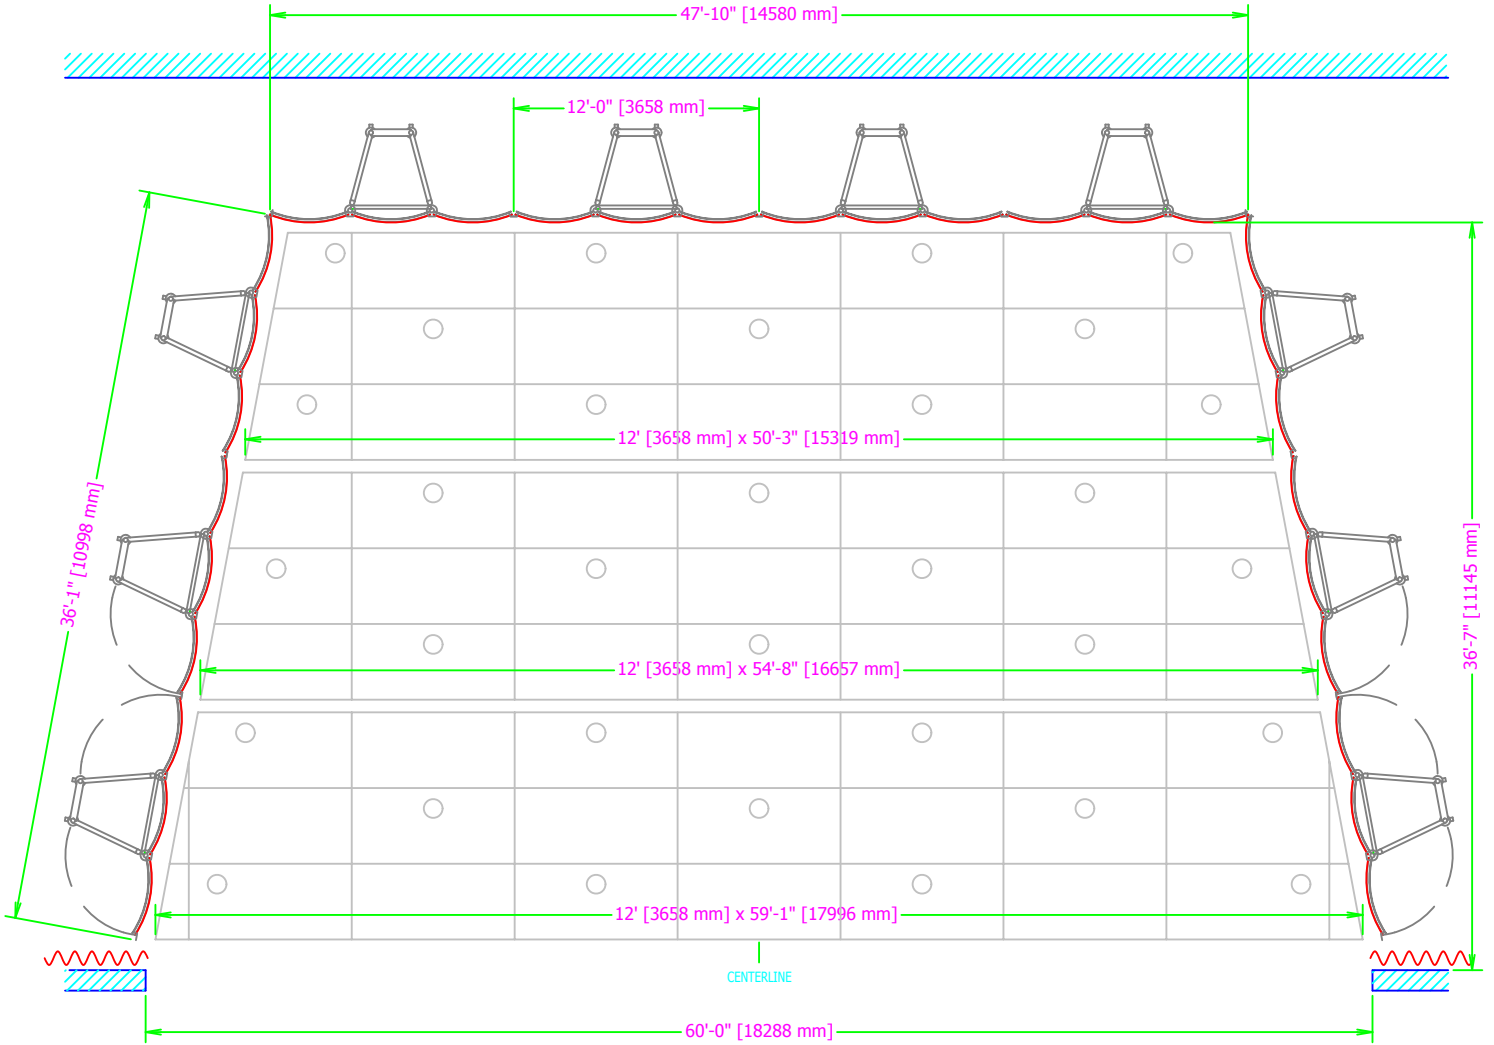

PLAN

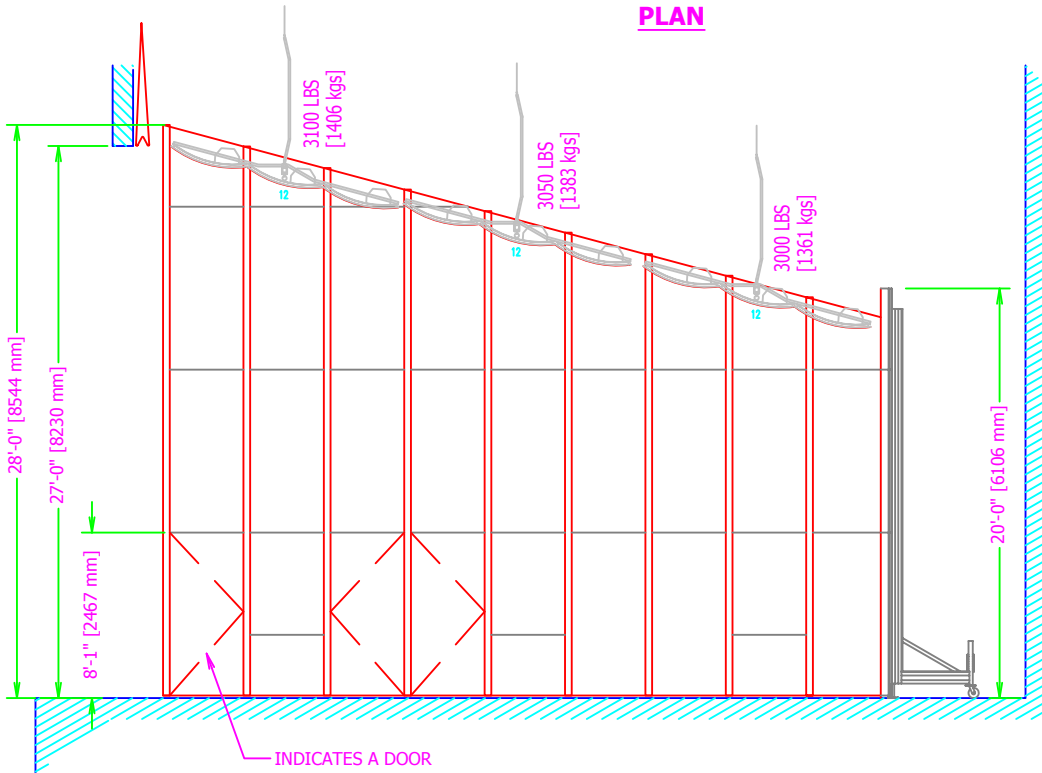

INDICATES A DOOR

SECTION THRU CENTERLINE

NOTE: RIGGING OR ELECTRICAL MODIFICATIONS ARE NOT INCLUDED. PANEL AND TRIM ARE PAINTED. WOOD VENEER AND PLASTIC LAMINATE FINISHS ARE AVAILABLE AT AN ADDITIONAL COST. PLEASE CALL YOUR WENGER REPRESENTATIVE FOR ASSISTANCE.

Wenger®