



# WENGER FORTE SHELL - PLAN III

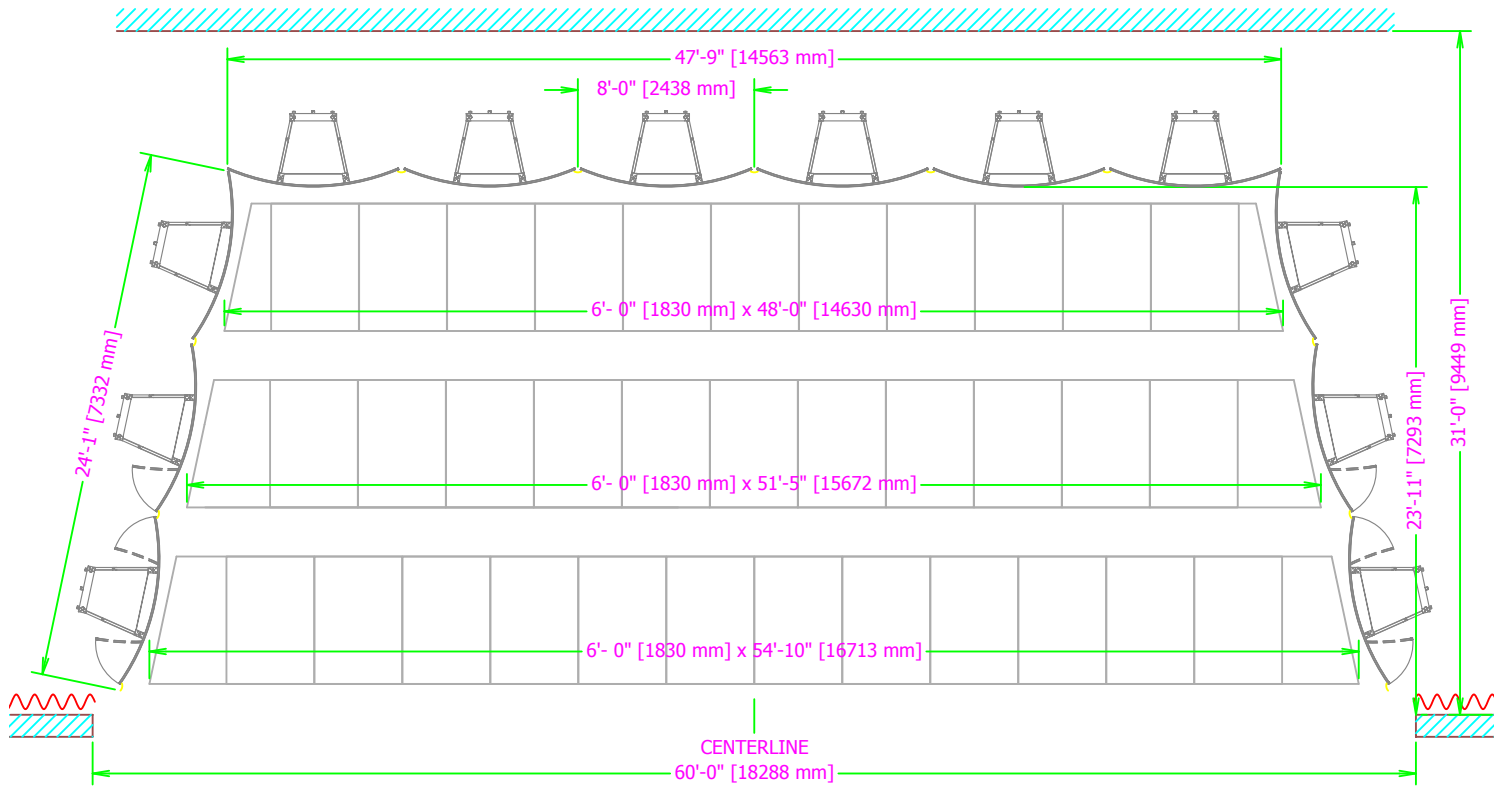

**PLAN**

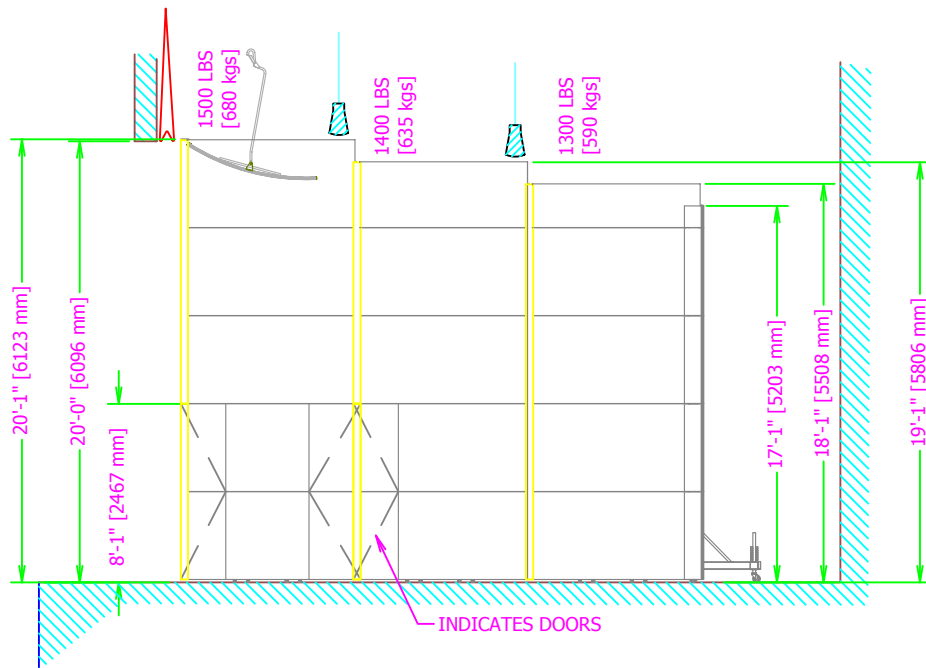

**SECTION THRU CENTERLINE**

NOTE: RIGGING OR ELECTRICAL MODIFICATIONS ARE NOT INCLUDED. PANEL AND TRIM ARE PAINTED. PLASTIC LAMINATE IS AVAILABLE AT AN ADDITIONAL COST. PLEASE CALL YOUR WENGER REPRESENTATIVE FOR ASSISTANCE.

*Wenger*<sup>®</sup>

WENGER CORPORATION, OWATONNA, MN 55060

