



WENGER FORTE SHELL - PLAN IV

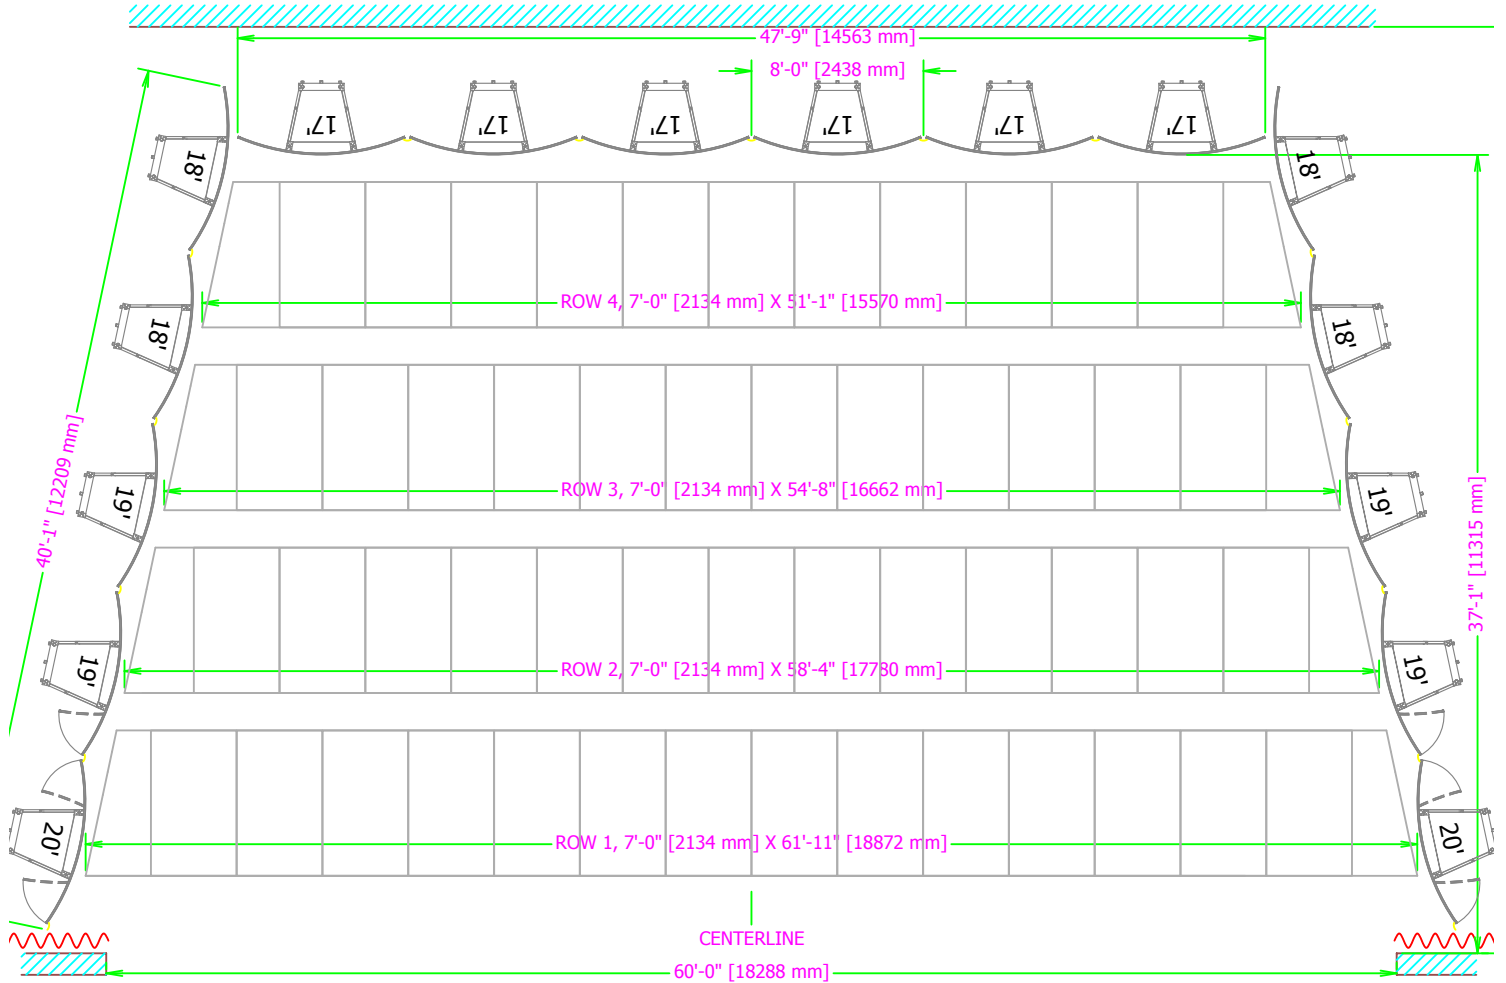

PLAN

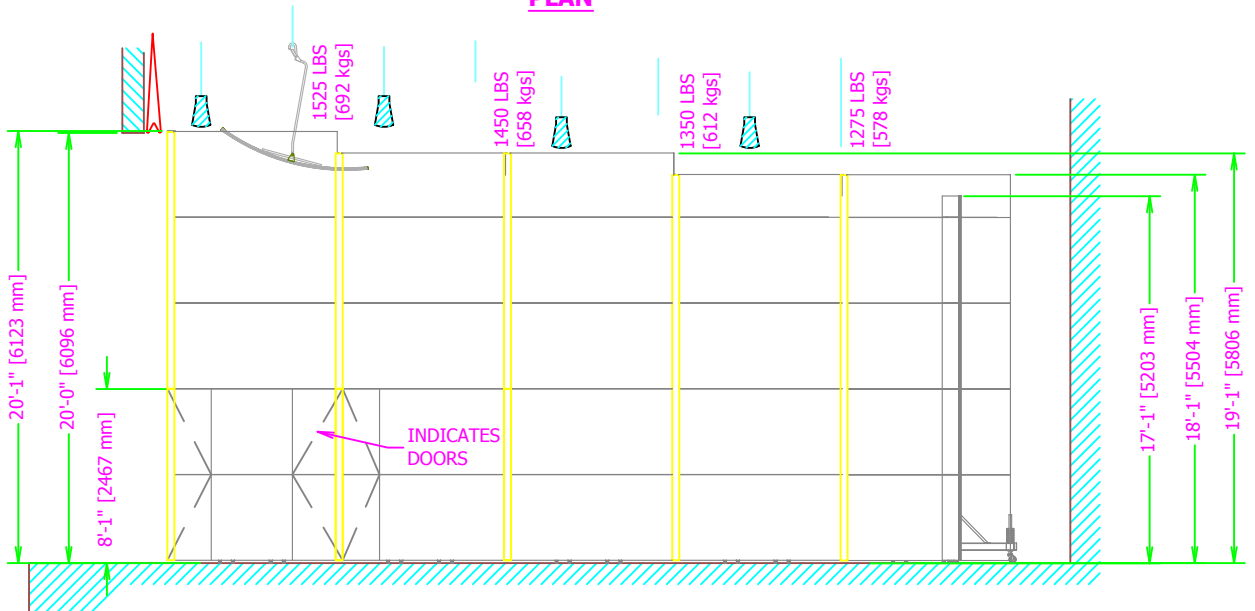

SECTION THRU CENTERLINE

NOTE: RIGGING OR ELECTRICAL MODIFICATIONS ARE NOT INCLUDED. PANEL AND TRIM ARE PAINTED. PLASTIC LAMINATE IS AVAILABLE AT AN ADDITIONAL COST. PLEASE CALL YOUR WENGER REPRESENTATIVE FOR ASSISTANCE.

Wenger

WENGER CORPORATION, OWATONNA, MN 55060